


ANCHOR TRENCH

1. DIG 6"x6" TRENCH
2. LAY BLANKET IN TRENCH
3. STAPLE AT 1.5' INTERVALS
4. BACKFILL WITH NATURAL SOIL AND COMPACT

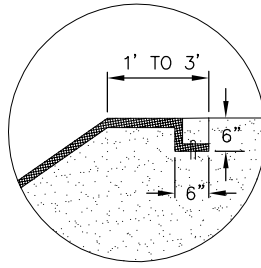


NOTE:

STAPLE DENSITY SHALL CONFORM TO MANUFACTURERS SPECIFICATIONS

NOTE:

POINT 1 MUST BE A MINIMUM OF 6" HIGHER THAN POINT 2 TO ENSURE THAT WATER FLOWS OVER THE DIKE AND NOT AROUND THE ENDS

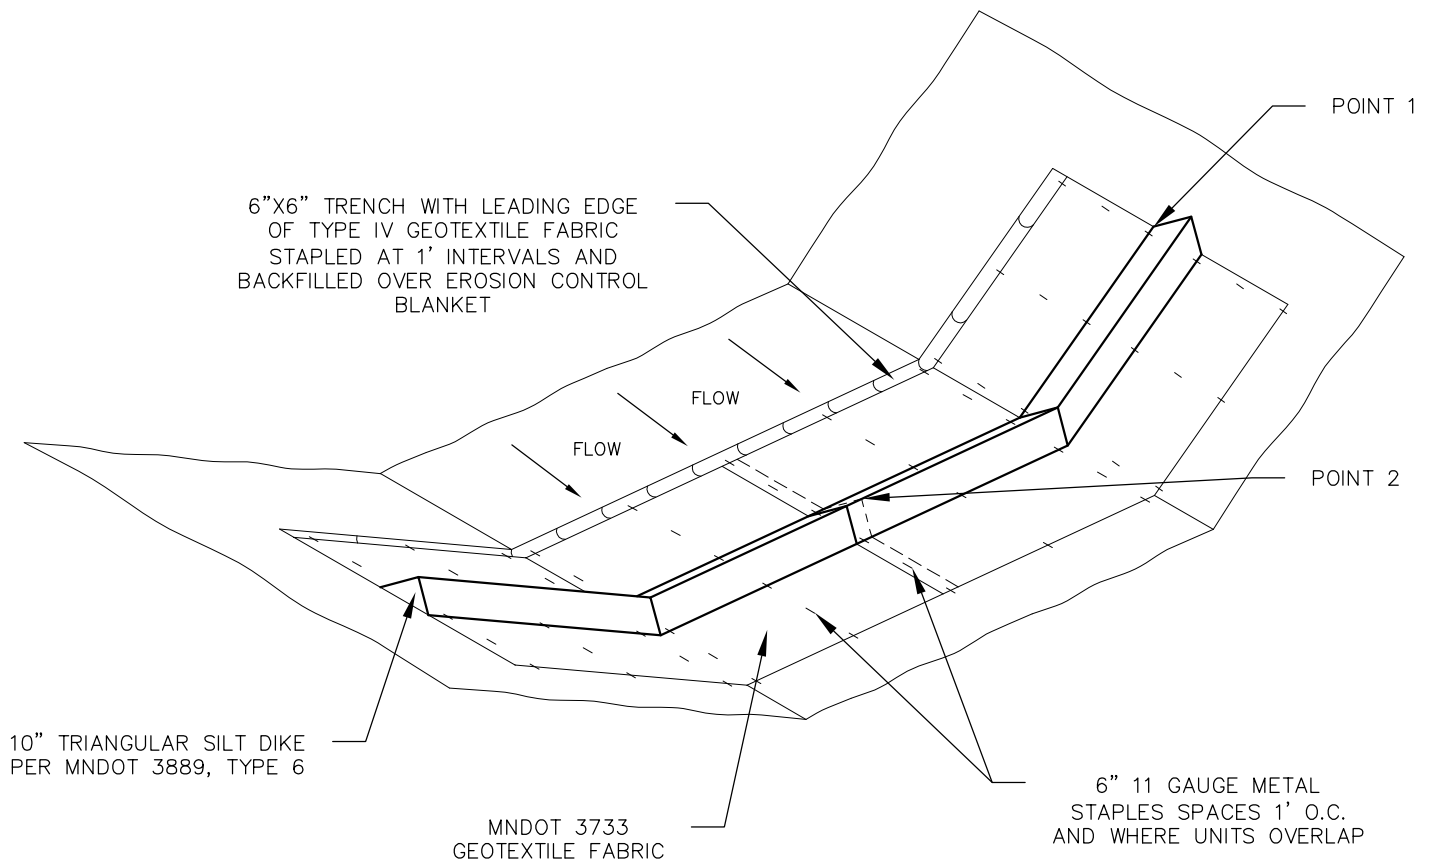

LAST REVISION
NOVEMBER 2014

DITCH CHECK TRIANGULAR SILT DIKE

CITY OF MAPLE GROVE ENGINEERING
& PUBLIC WORKS DEPARTMENTS

STANDARD
PLATE #
EROS-10